

LEASE PLAN

KINGS HOUSE

9-10 Haymarket, LONDON, SW1

Second Floor

— Lease Demise


Notes:

Care should be taken when drawings are printed to avoid image distortion.

This drawing is issued for lease registration purposes only and further copies should be printed under the appropriate licence.

Revisions:

A - Original Issue (February 2011)

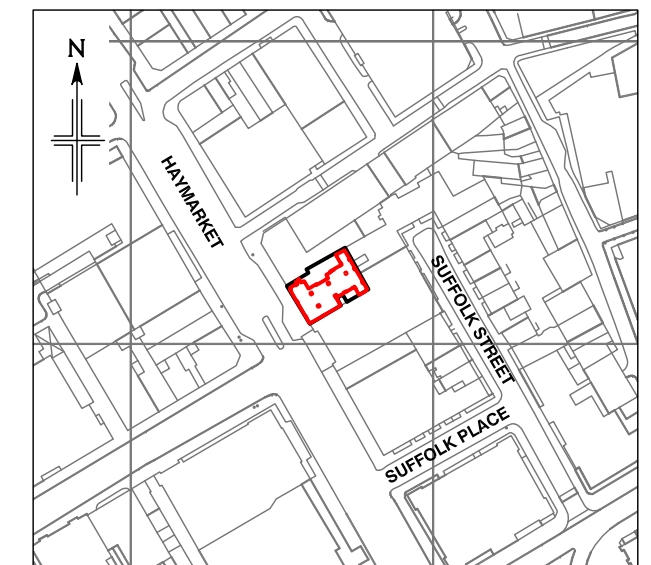

Location Plan

Scale 1:2500

This drawing contains Ordnance Survey data which has been reproduced with the permission of the Controller of Her Majesty's Stationery Office, Crown copyright 2011. Licence Number 100020449

Dwg No.

24634-LP2

Issue A

February 2011


Presentation Scale 1:100 @ A3

Plowman Craven
Regulated by RICS



T +44(0)1582 765566

W www.plowmancraven.co.uk

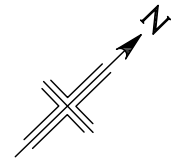

HAYMARKET

